

Project Title



**WESTBROOK
MIDDLE
SCHOOL**

WESTBROOK, MAINE

HA Project No.

05191

Key Plan

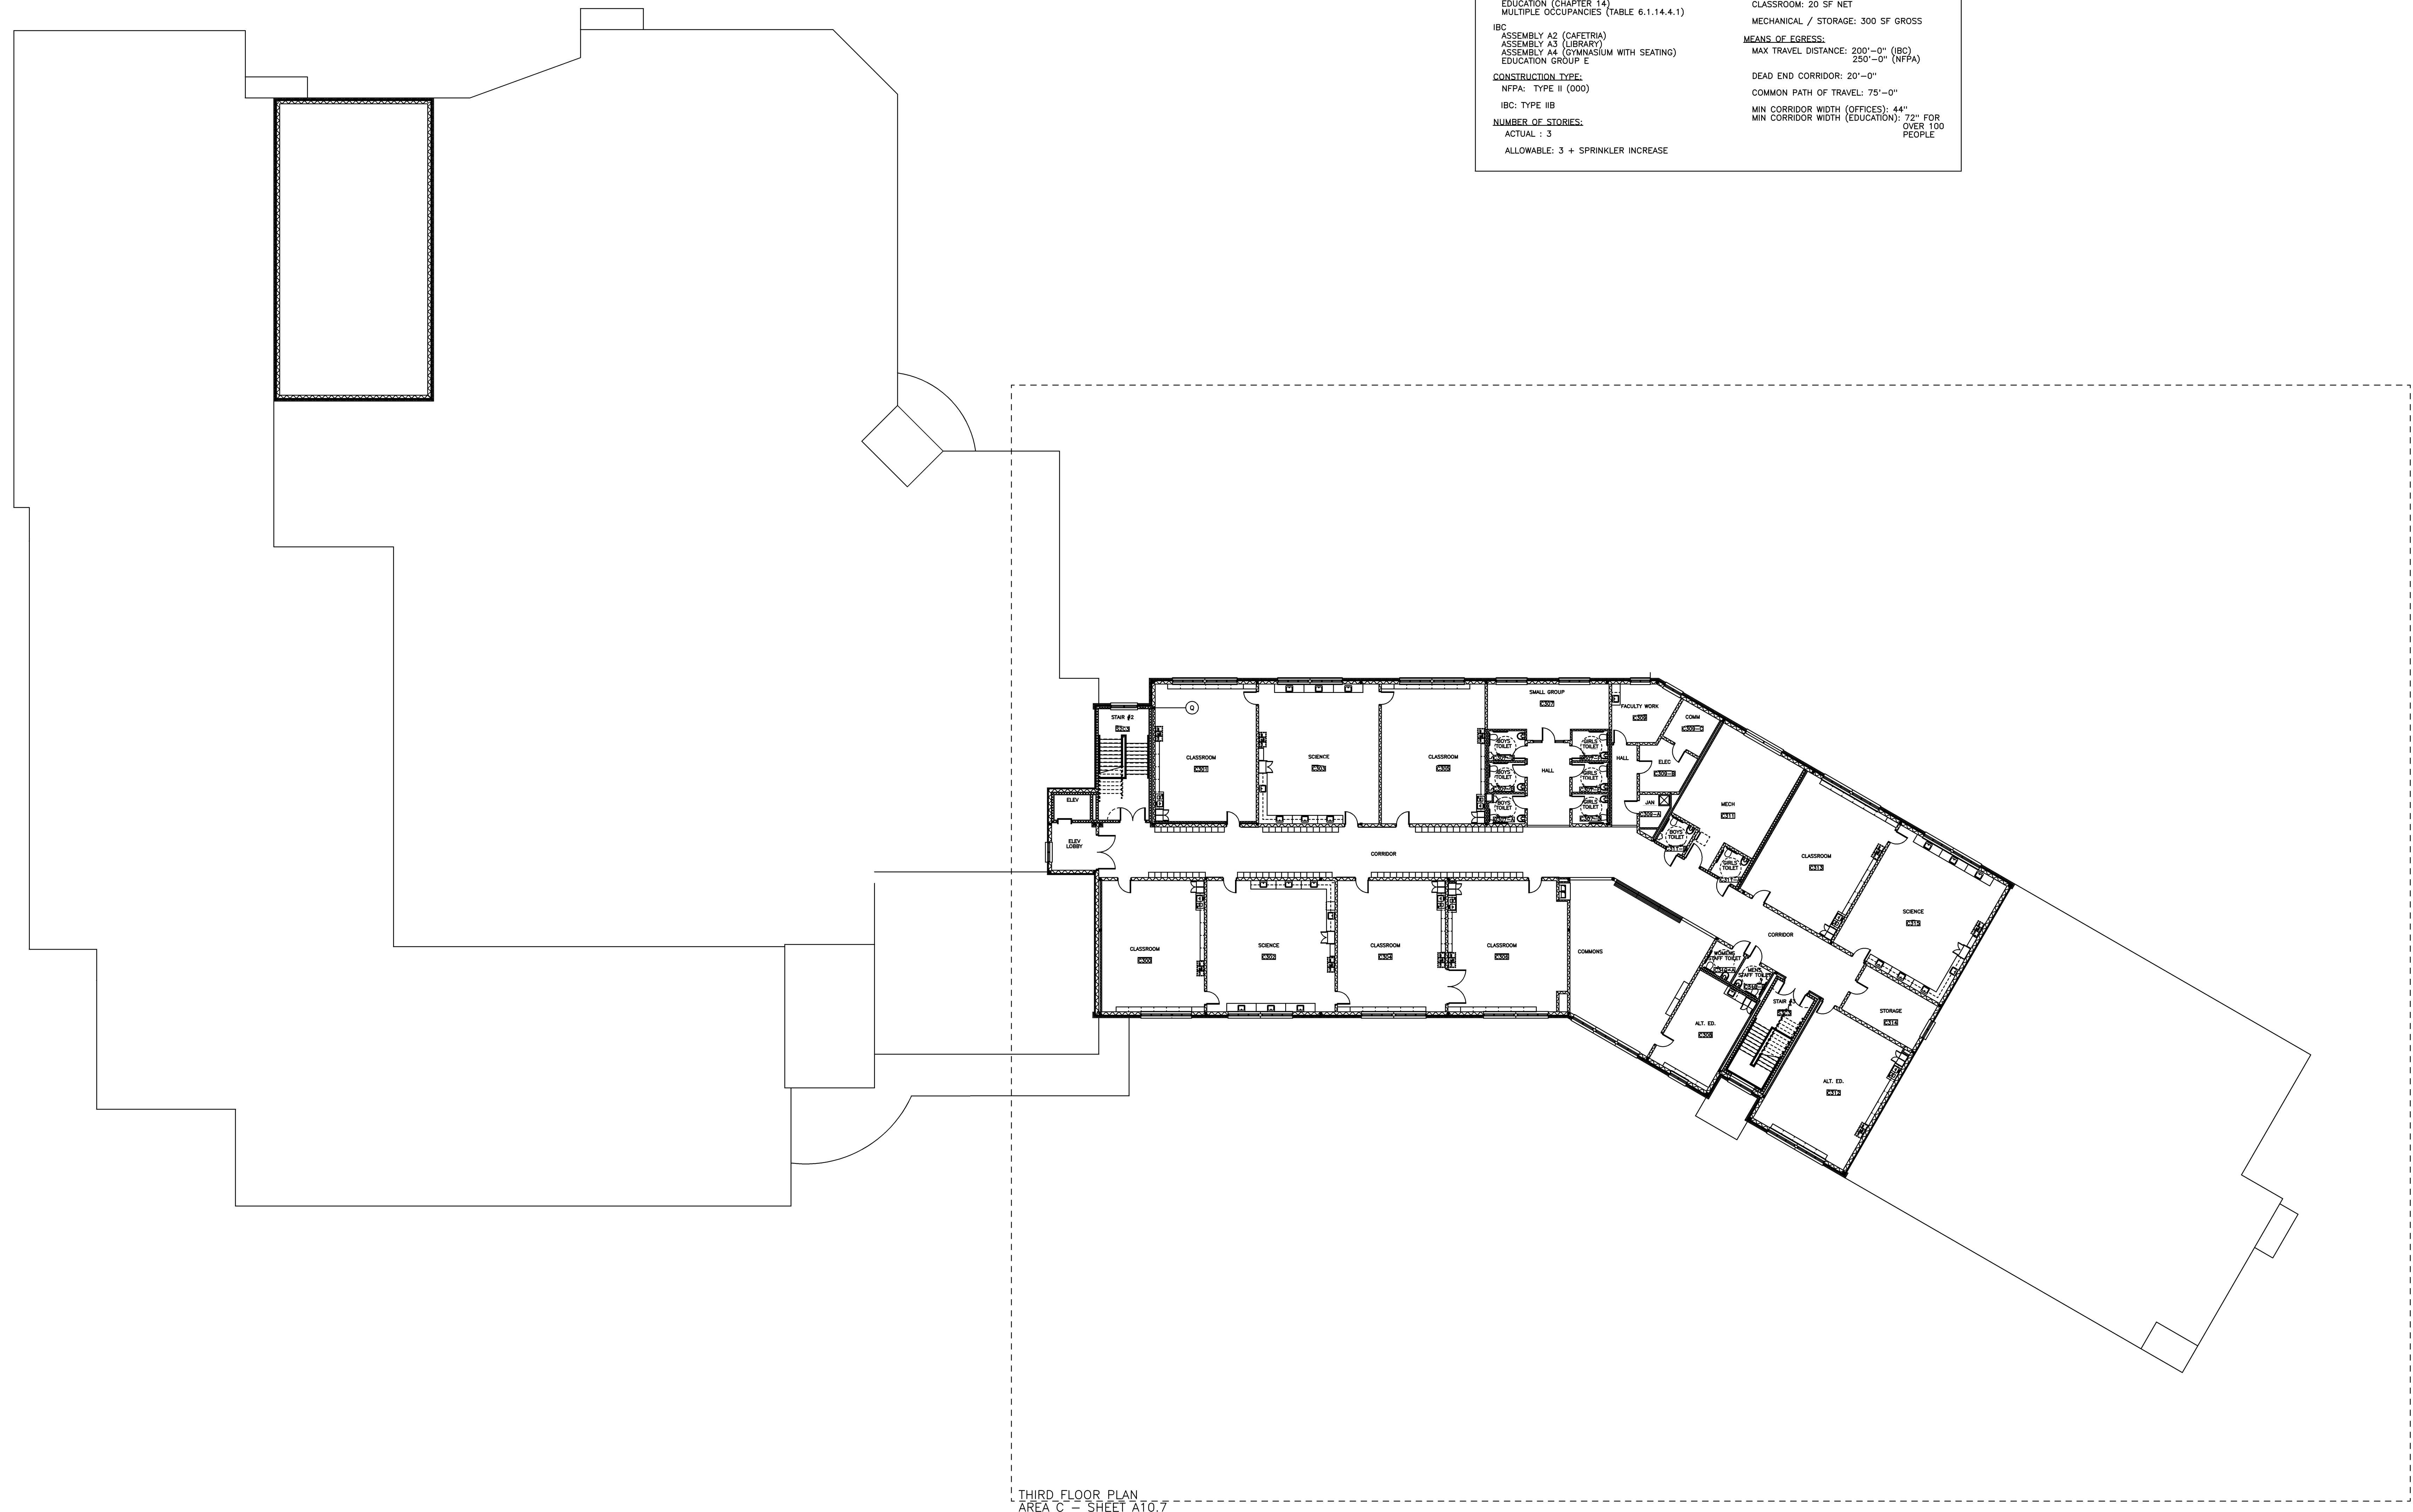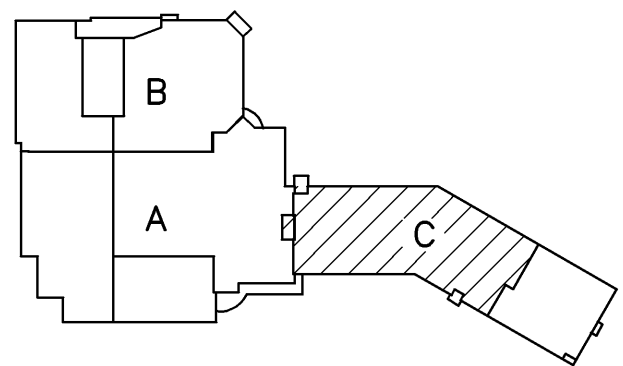

THIRD FLOOR PLAN
AREA C - SHEET A10.7

	04-21-08	FOR CONSTRUCTION
	01-23-08	ISSUED FOR BID
	12-18-07	90X REVIEW
	10-23-07	PLANNING BOARD REVIEW
	08-28-07	DD REVIEW
	08-20-07	SCHEMATIC REVIEW
prk	Date	Description

Drawing Status

Drawing Title

THIRD FLOOR CODE PLAN

PA / PE: DW

DWC

Drawing Number

A01.3

FOR INFORMATION ONLY

THIRD FLOOR CODE PLAN		A1
1/16" = 1'-0"		

A1